


E1 FRONT ELEVATION  
1 : 150



E3 REAR ELEVATION  
1 : 150

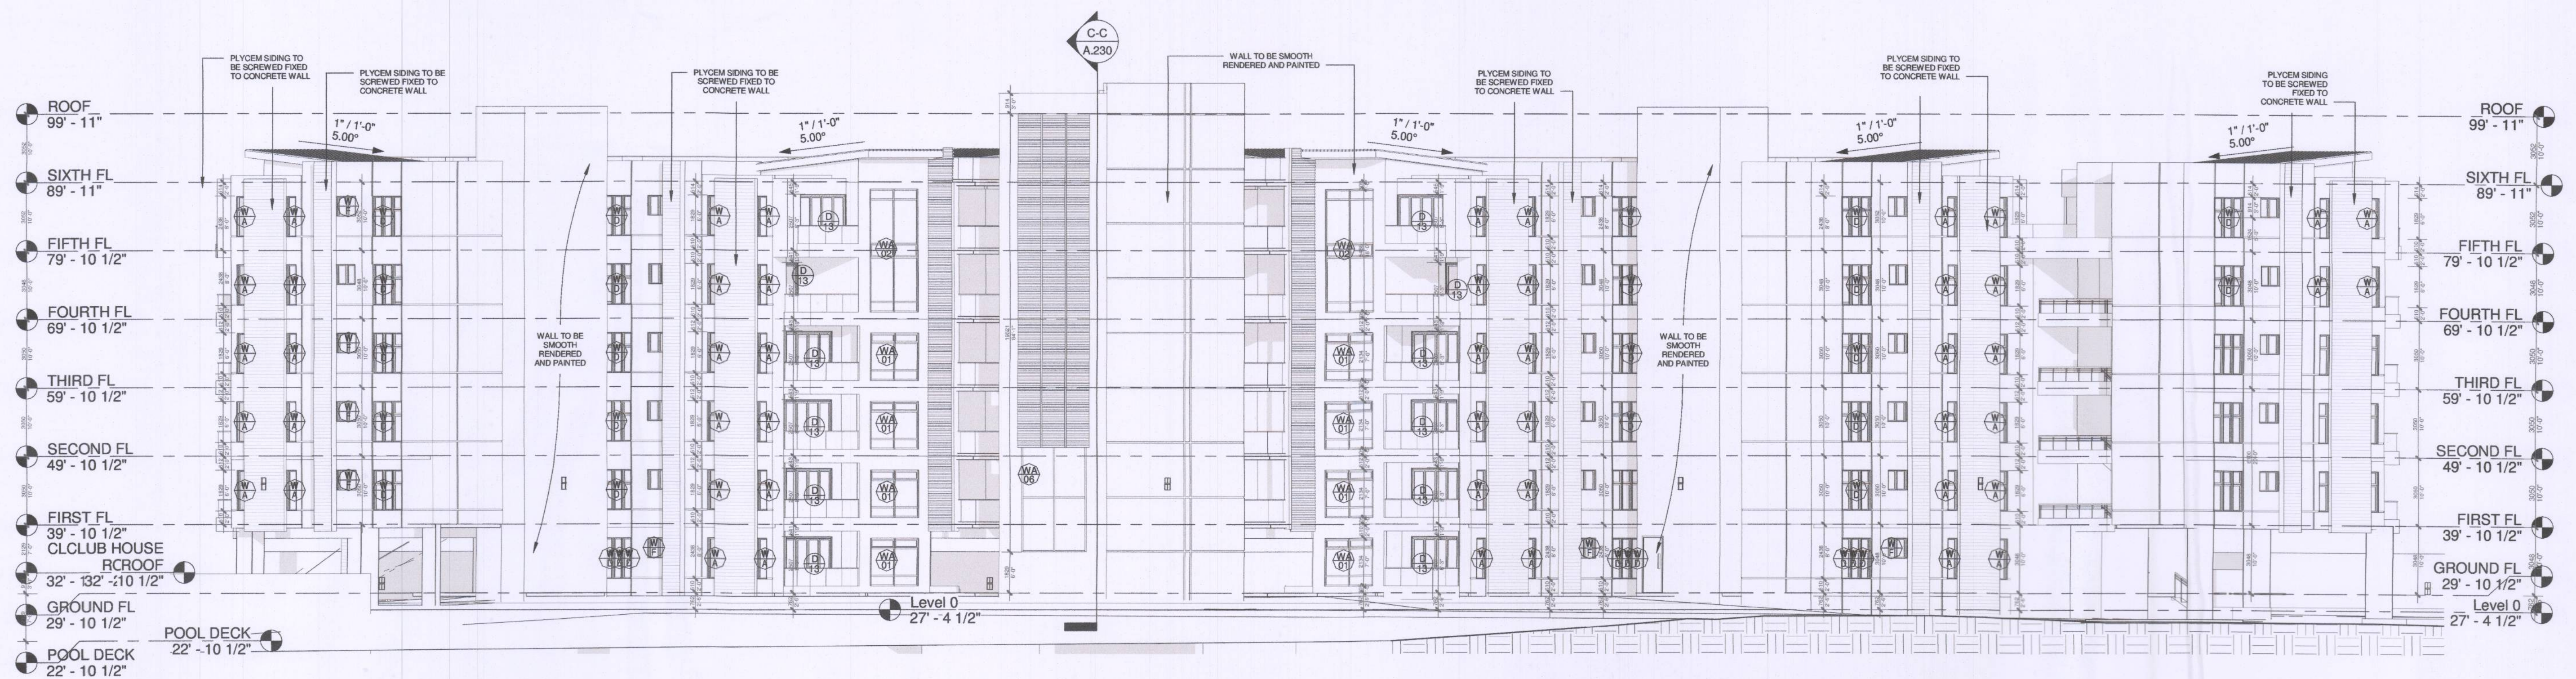

STUDIOH  
CORE

GENERAL:  
DO NOT SCALE FROM DRAWINGS.  
ALL PRINTS ARE THE PROPERTY OF THE ARCHITECTS, AND MUST BE RETURNED  
ON COMPLETION OF THE WORKS.  
ALL DIMENSIONS MUST BE CROSS CHECKED BY THE CONTRACTORS BEFORE  
AND DURING CONSTRUCTION, AND ANY DISCREPANCIES NOTED MUST  
BE REPORTED IMMEDIATELY TO THE ARCHITECTS.  
ARCHITECTURAL & ENGINEERING DRAWINGS MUST BE CHECKED FOR  
CONSISTENCY AND COORDINATION BY THE CONTRACTORS BEFORE A DURING  
CONSTRUCTION & ANY DISCREPANCIES NOTED MUST BE REPORTED  
IMMEDIATELY TO THE ARCHITECTS.

PROJECT  
Proposed Multi-Family Residential Development - The Azure  
Lot #3, Part of Dairy, Discovery Bay, St. Ann, Jamaica

CLIENT :  
KEFORDCO DEVELOPMENT LIMITED  
SHEET TITLE :  
PROPOSED FRONT AND REAR ELEVATION

#### REVISIONS

#	Description	Date	Issued by	Issued to

SCALE :  
1 : 150  
DRAWN  
S.S./R.T.

DATE :  
JUNE 2021  
CHECKED :  
O.H.

SHEET No. :  
A.310  
FOR SUBMISSION