



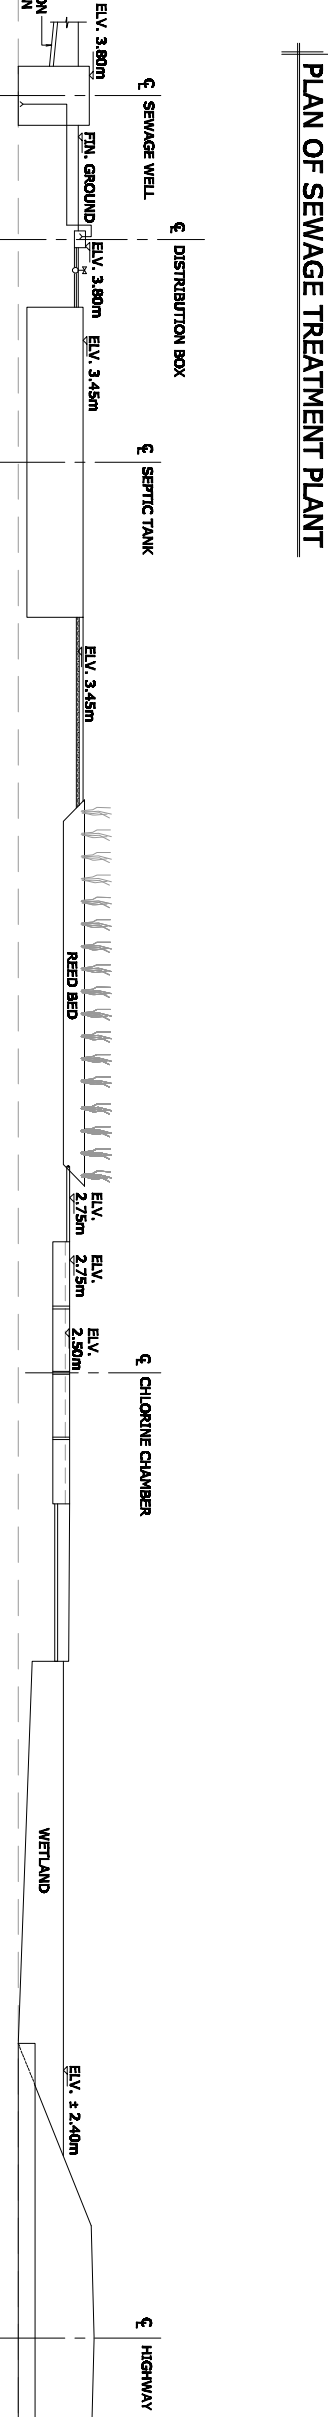

PROJECT	INFRASTRUCTURE DESIGNS FOR FLORENCE HALL
CLIENT	CORE DEVELOPMENTS LIMITED
TITLE	SEWAGE TREATMENT PLANT PLAN AND SCHEMATIC
DATE	NOV. 2008
PROJECT NUMBER	0827/76/C
SHEET NUMBER	STP-01a

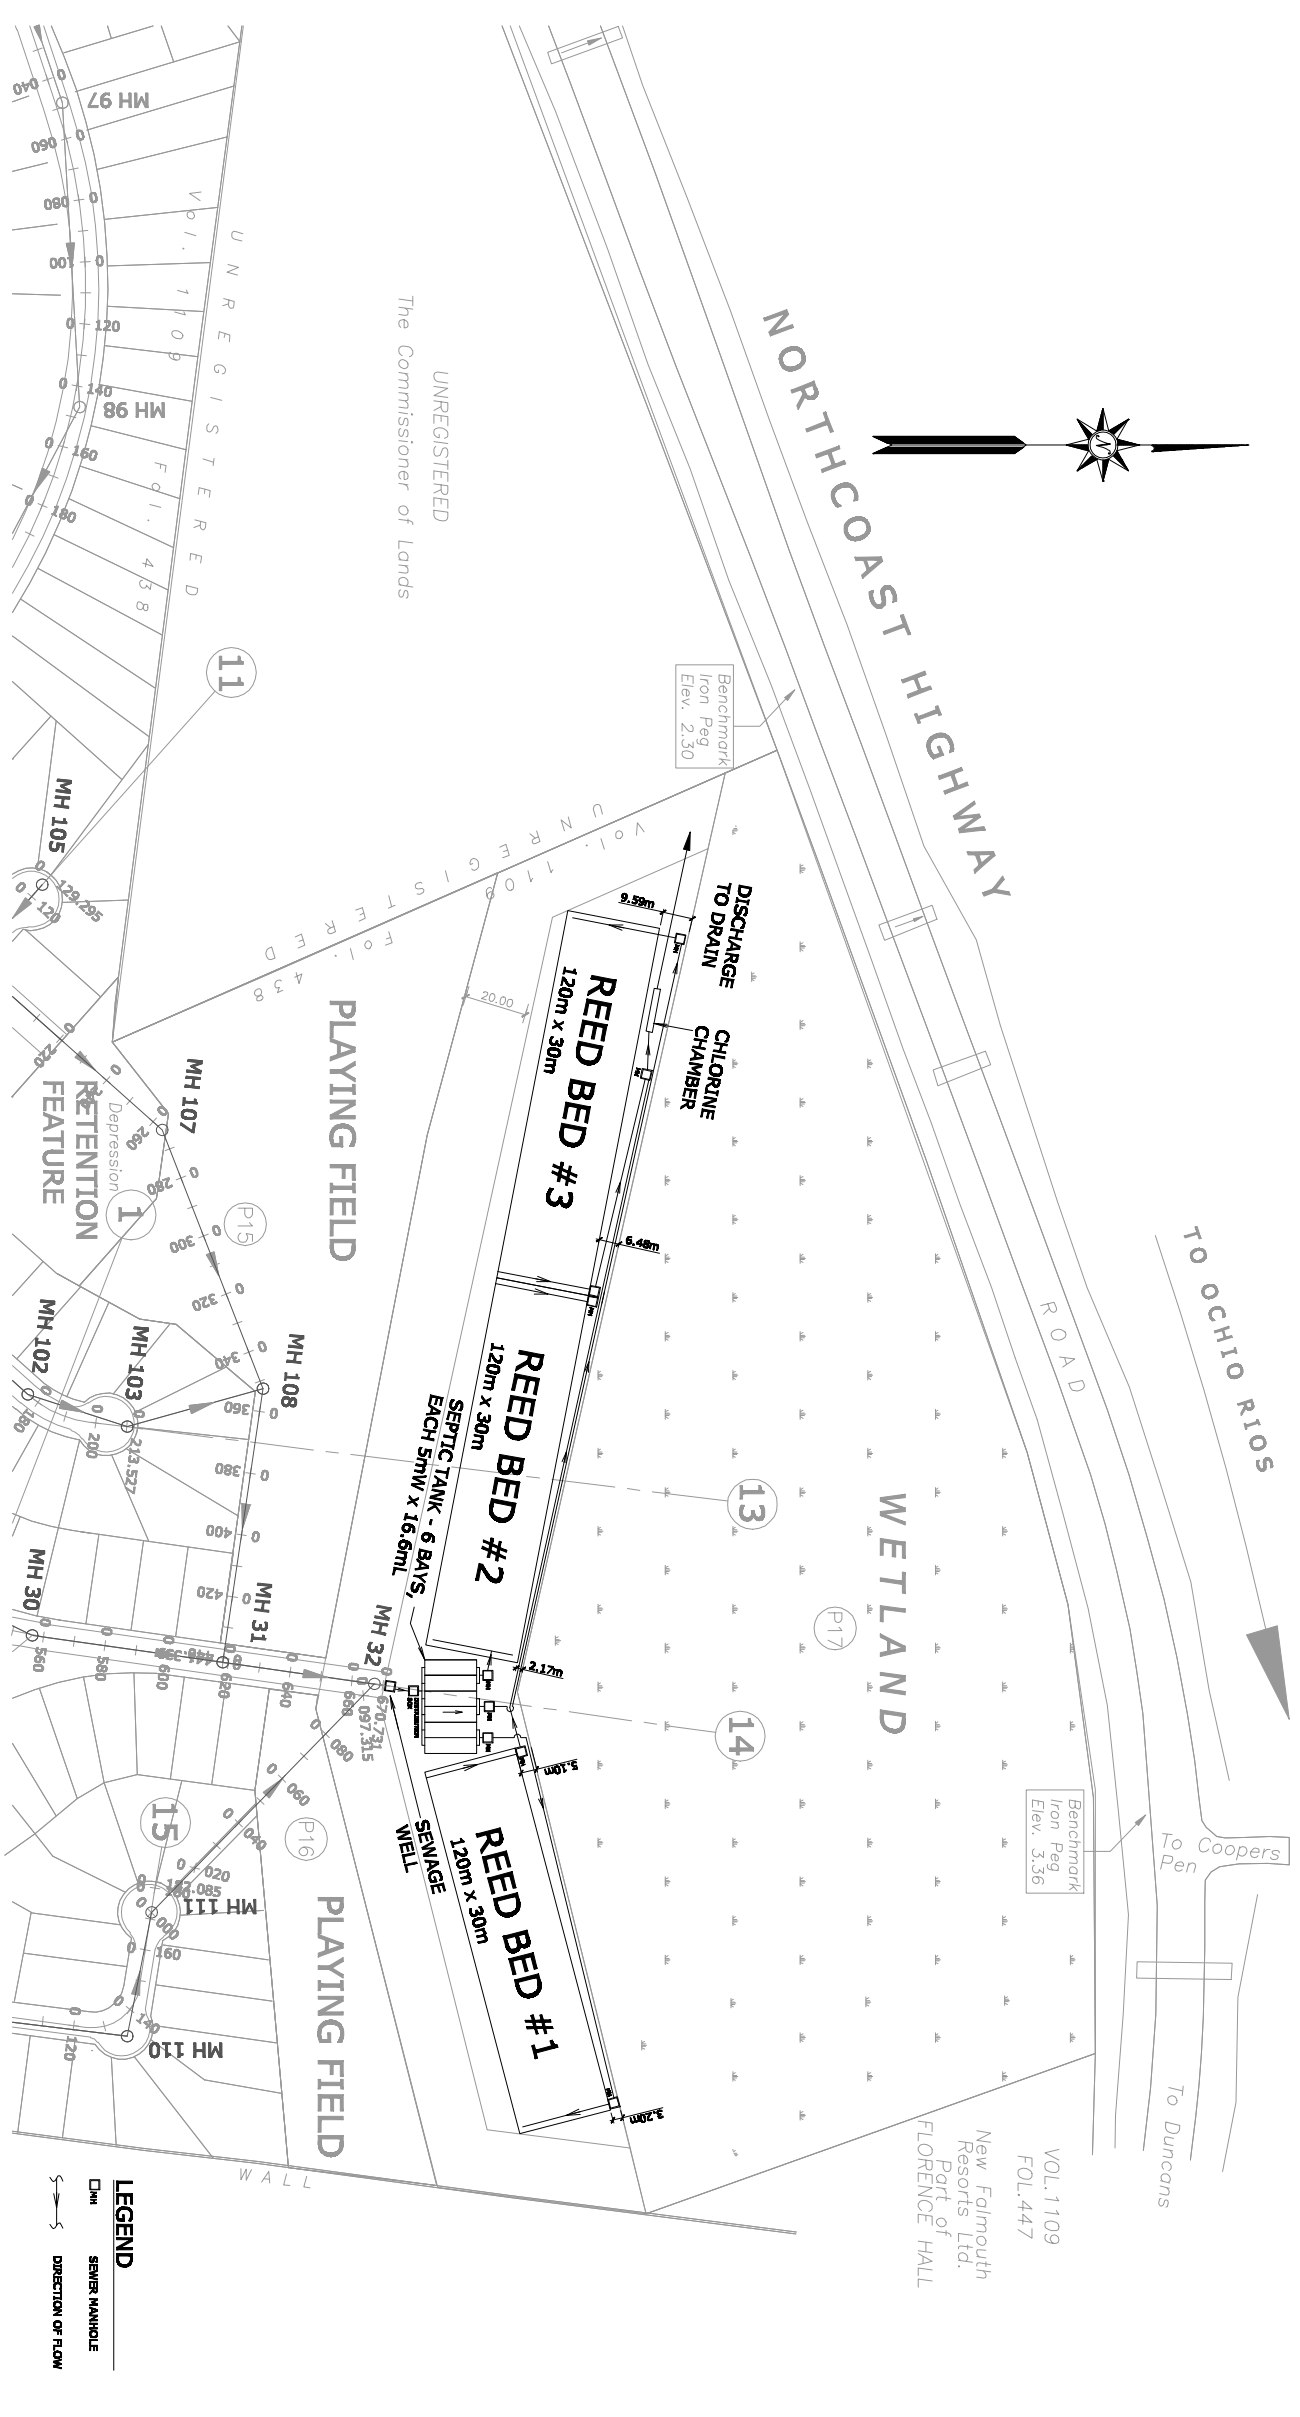

LEGEND
 DIM SENIOR MARKING
 DIRECTION OF FLOW