


1 E2 - RIGHT
1 : 100



2 E4 - LEFT
1 : 100

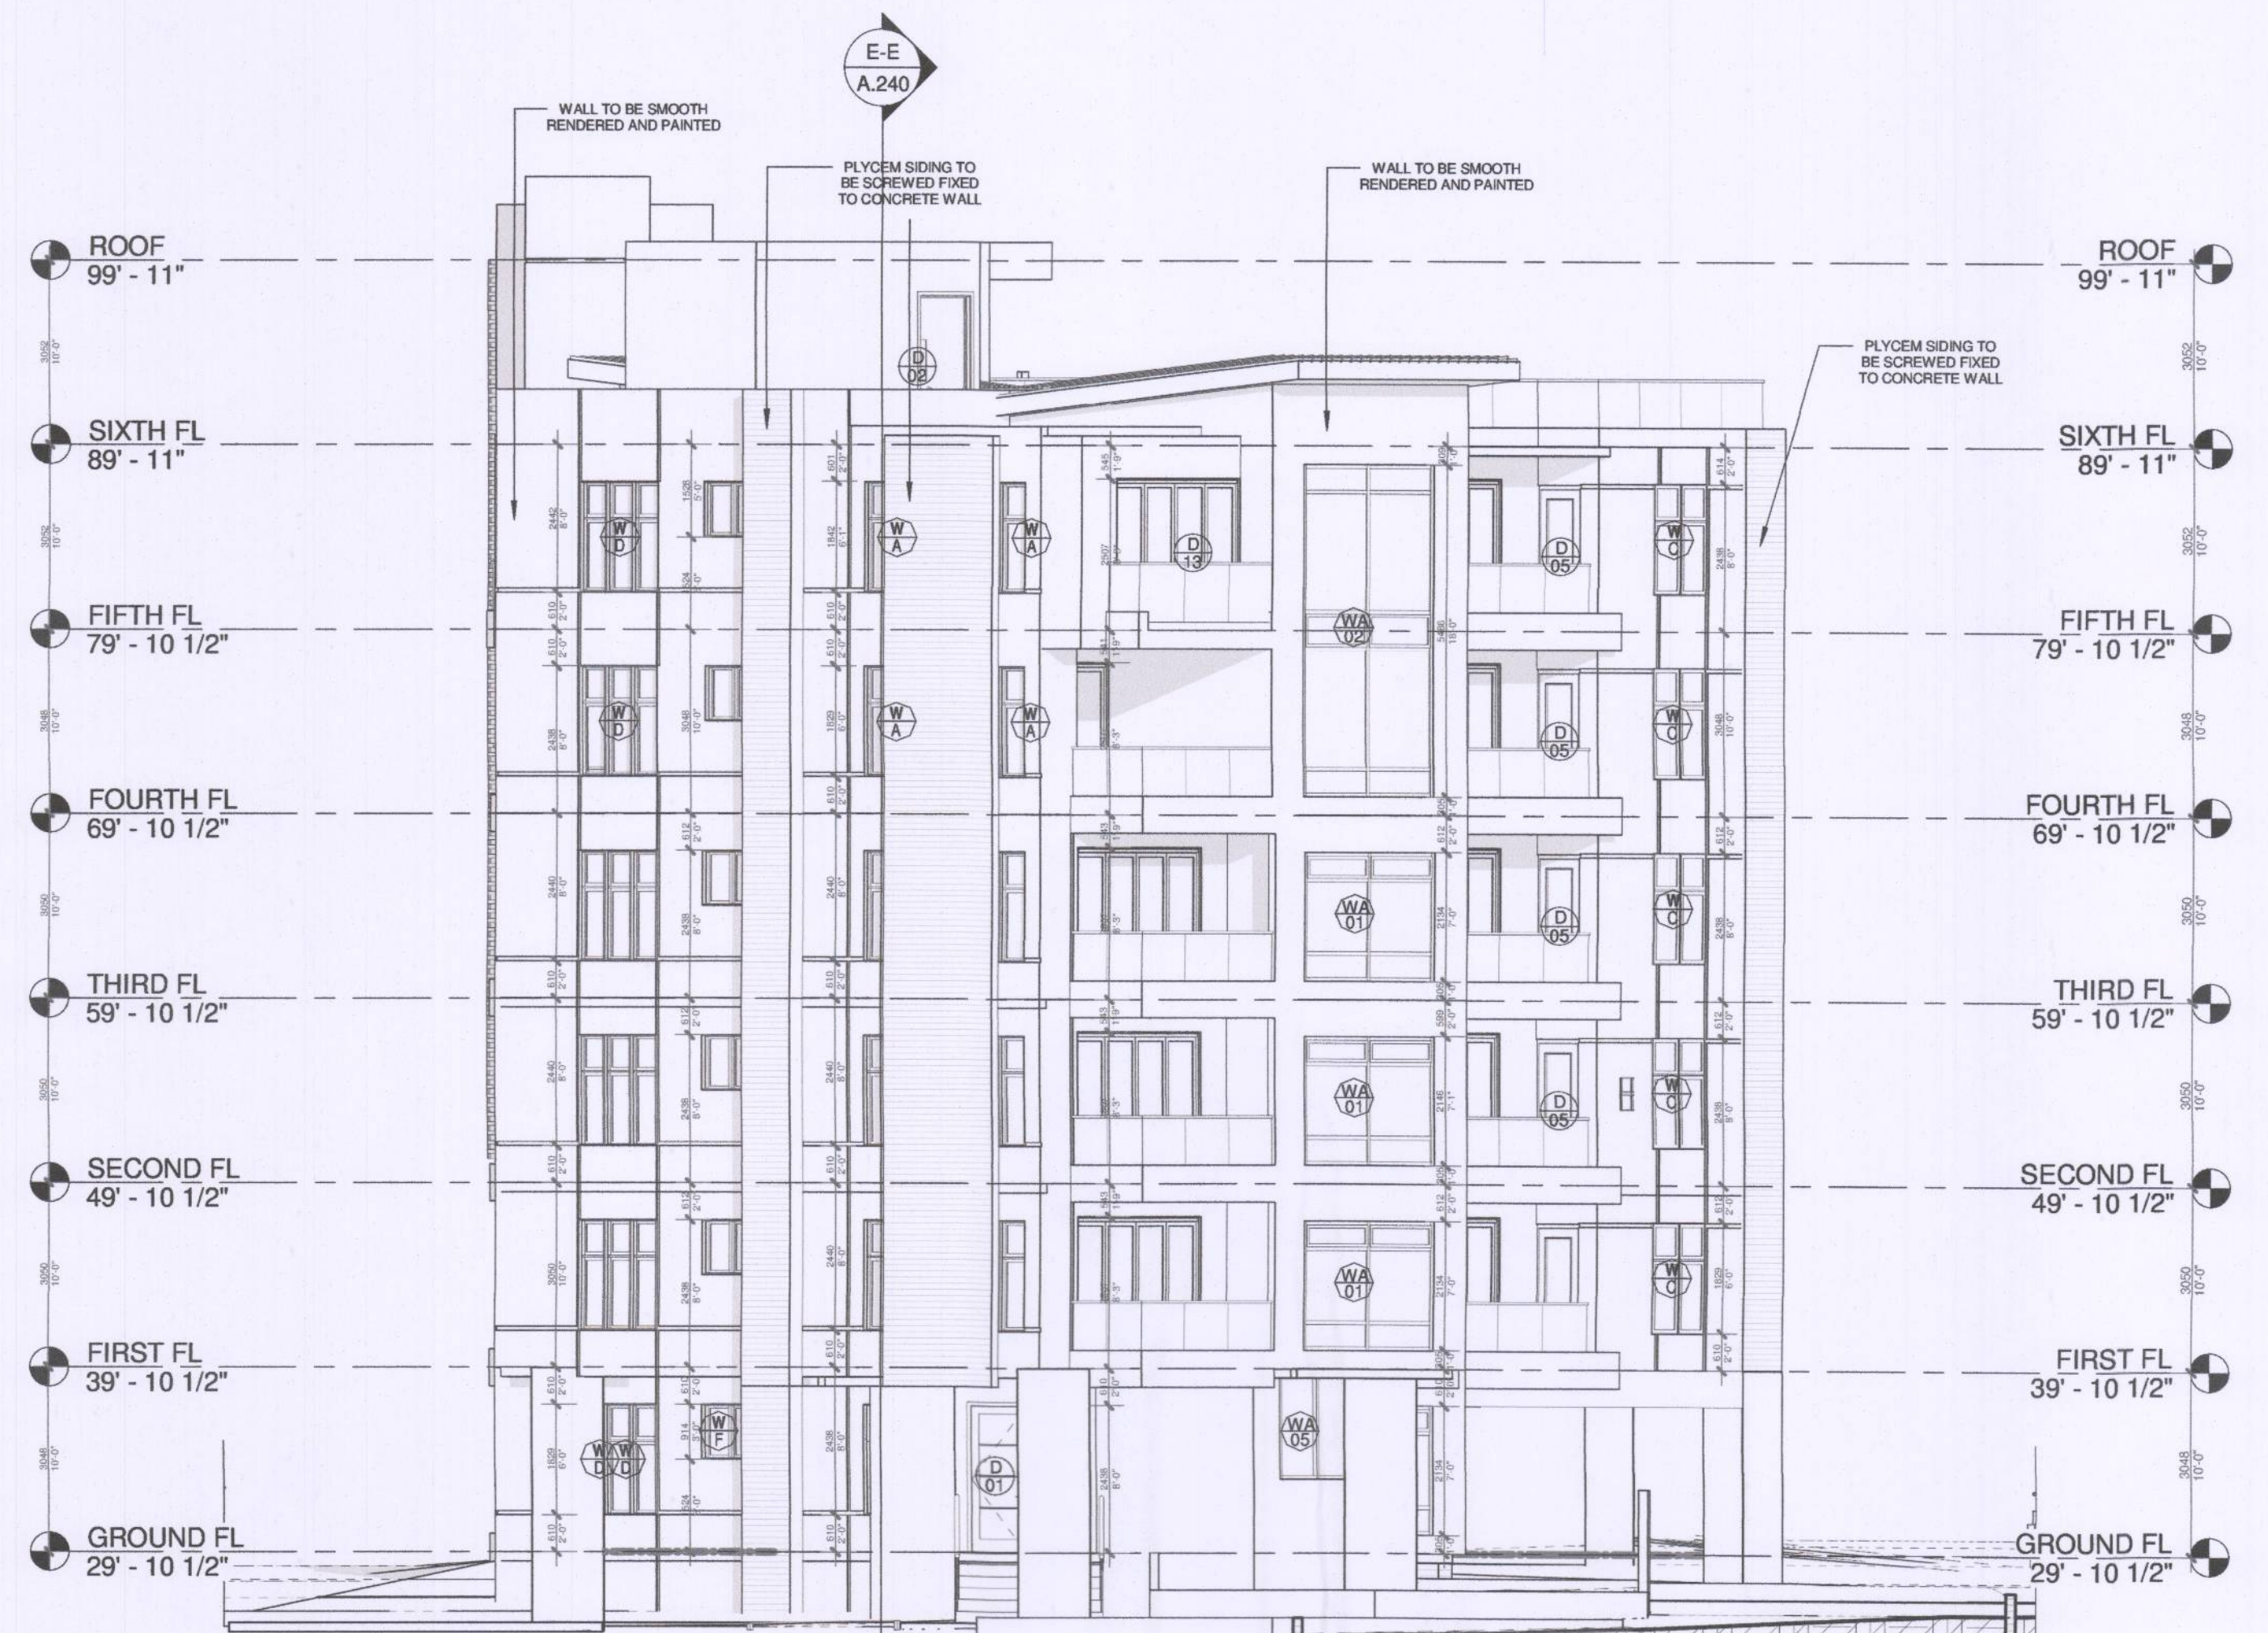

**STUDIOH
CORE**

GENERAL
DO NOT SCALE FROM DRAWINGS.
ALL PRINTS ARE THE PROPERTY OF THE ARCHITECTS, AND MUST BE RETURNED
ON COMPLETION OF THE WORKS.
ALL DIMENSIONS MUST BE CHECKED BY THE CONTRACTORS BEFORE
AND DURING CONSTRUCTION, AND ANY DISCREPANCIES NOTED MUST
BE REPORTED IMMEDIATELY TO THE ARCHITECTS.
ARCHITECTURAL & ENGINEERING DRAWINGS MUST BE CHECKED FOR
CORRELATION AND COORDINATION BY THE CONTRACTORS BEFORE & DURING
CONSTRUCTION & ANY DISCREPANCIES NOTED MUST BE REPORTED
IMMEDIATELY TO THE ARCHITECTS.

PROJECT
Proposed Multi-Family Residential Development - The Azure

Lot #3, Part of Dairy, Discovery Bay, St. Ann, Jamaica

CLIENT :
KEFORDCO DEVELOPMENT LIMITED

SHEET TITLE :
PROPOSED RIGHT & LEFT ELEVATION

REVISIONS				SCALE :	DATE :	SHEET No. :
#	Description	Date	Issued by			
				1 : 100	JUNE 2021	A.320
				DRAWN S.S./R.T.	CHECKED : O.H.	FOR SUBMISSION